
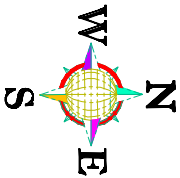


BHARAT MALA EXPRESSHAIRWAY

PROPOSED LAY OUT PLAN

SHIV VINAYAK VATIKA

AT NIMADI ROAD VATIKA, PHADIYA,JAIPUR
UNDER-HARI NAGAR GRAH NIRMAN SAHAKARI SAMIT LTD.JAIPUR

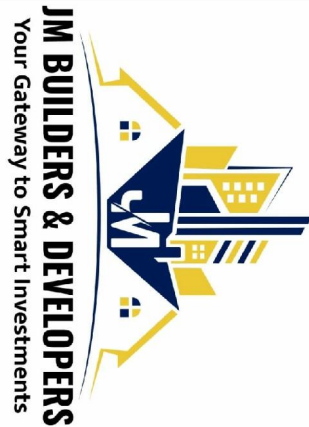


ZDP ROAD 30.00 MTR WIDE

PLOT SIZE@
15'X35'=58.33 SQ.YDS

ROAD 30' WIDE

ROAD 30' WIDE

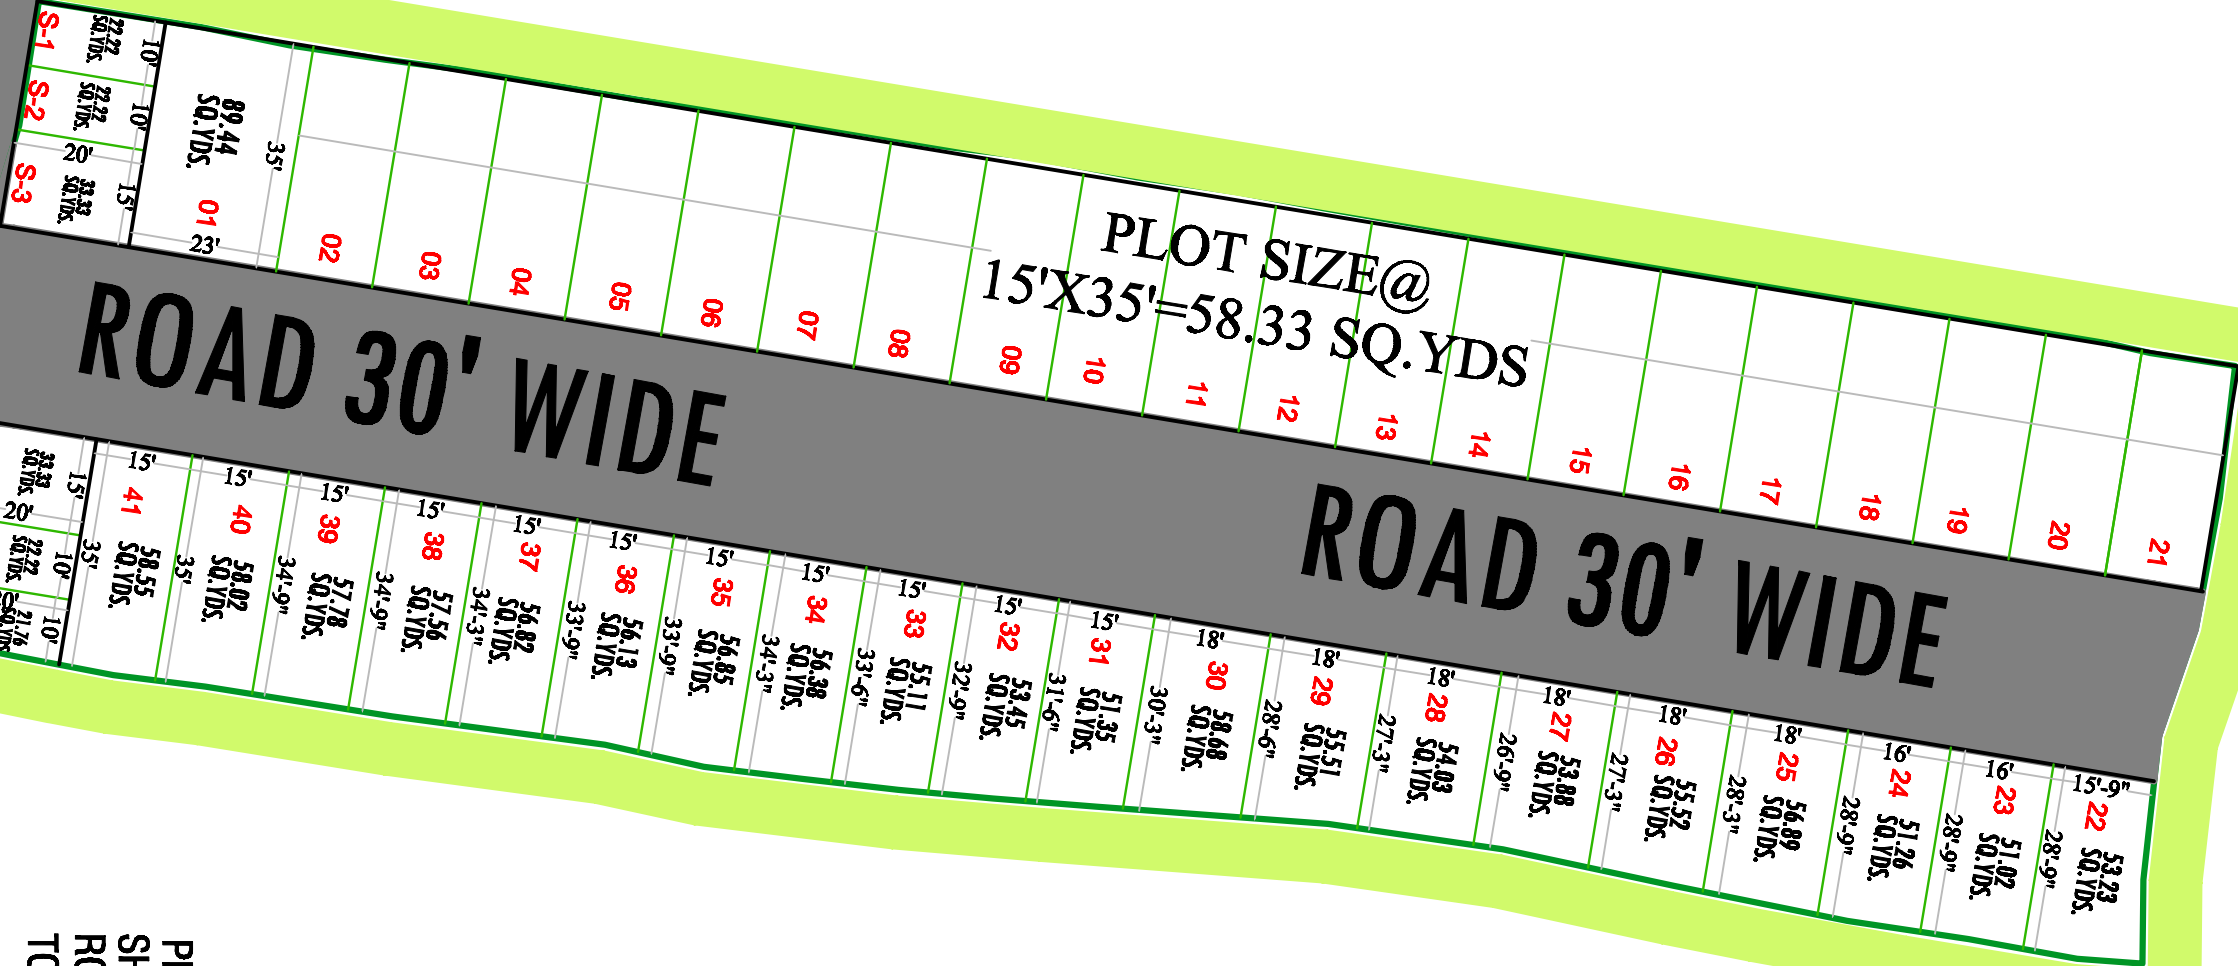

PLOT AREA=2364.11 SQ.YDS
SHOP AREA= 155.06 SQ.YDS
ROAD AREA=1413.27SQ.YDS
TOTAL AREA=3932.44 SQ.YDS

TO PHADIYA

ZDP ROAD 30.00 MTR WIDE

TO NIMADI ROAD

ZDP ROAD 60.00 MTR WIDE